











Technology, Entertainment, Security and Convenience Design (Sample)

LIGHTING AUTOMATION

-  3 BUTTON DIMMER / ON/ OFF SWITCH
-  6 BUTTON DIMMER / ON/ OFF SWITCH
-  ZONE SCENARIO SWITCH
-  ENTRANCE SCENARIO SWITCH

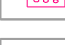

SECURITY

-  DOOR SENSOR
-  GAS LEAK SENSOR
-  SMOKE SENSOR
-  GAS LEAK SENSOR
-  SECURITY KEYPAD
-  SIREN

HOME AUTOMATION


-  OMNI TOUCHSCREEN

MULTI ROOM AUDIO

-  IN-CEILING SPEAKER
-  MUSIC KEYPAD

CONDUIT

-  20 MM DIA CONDUIT

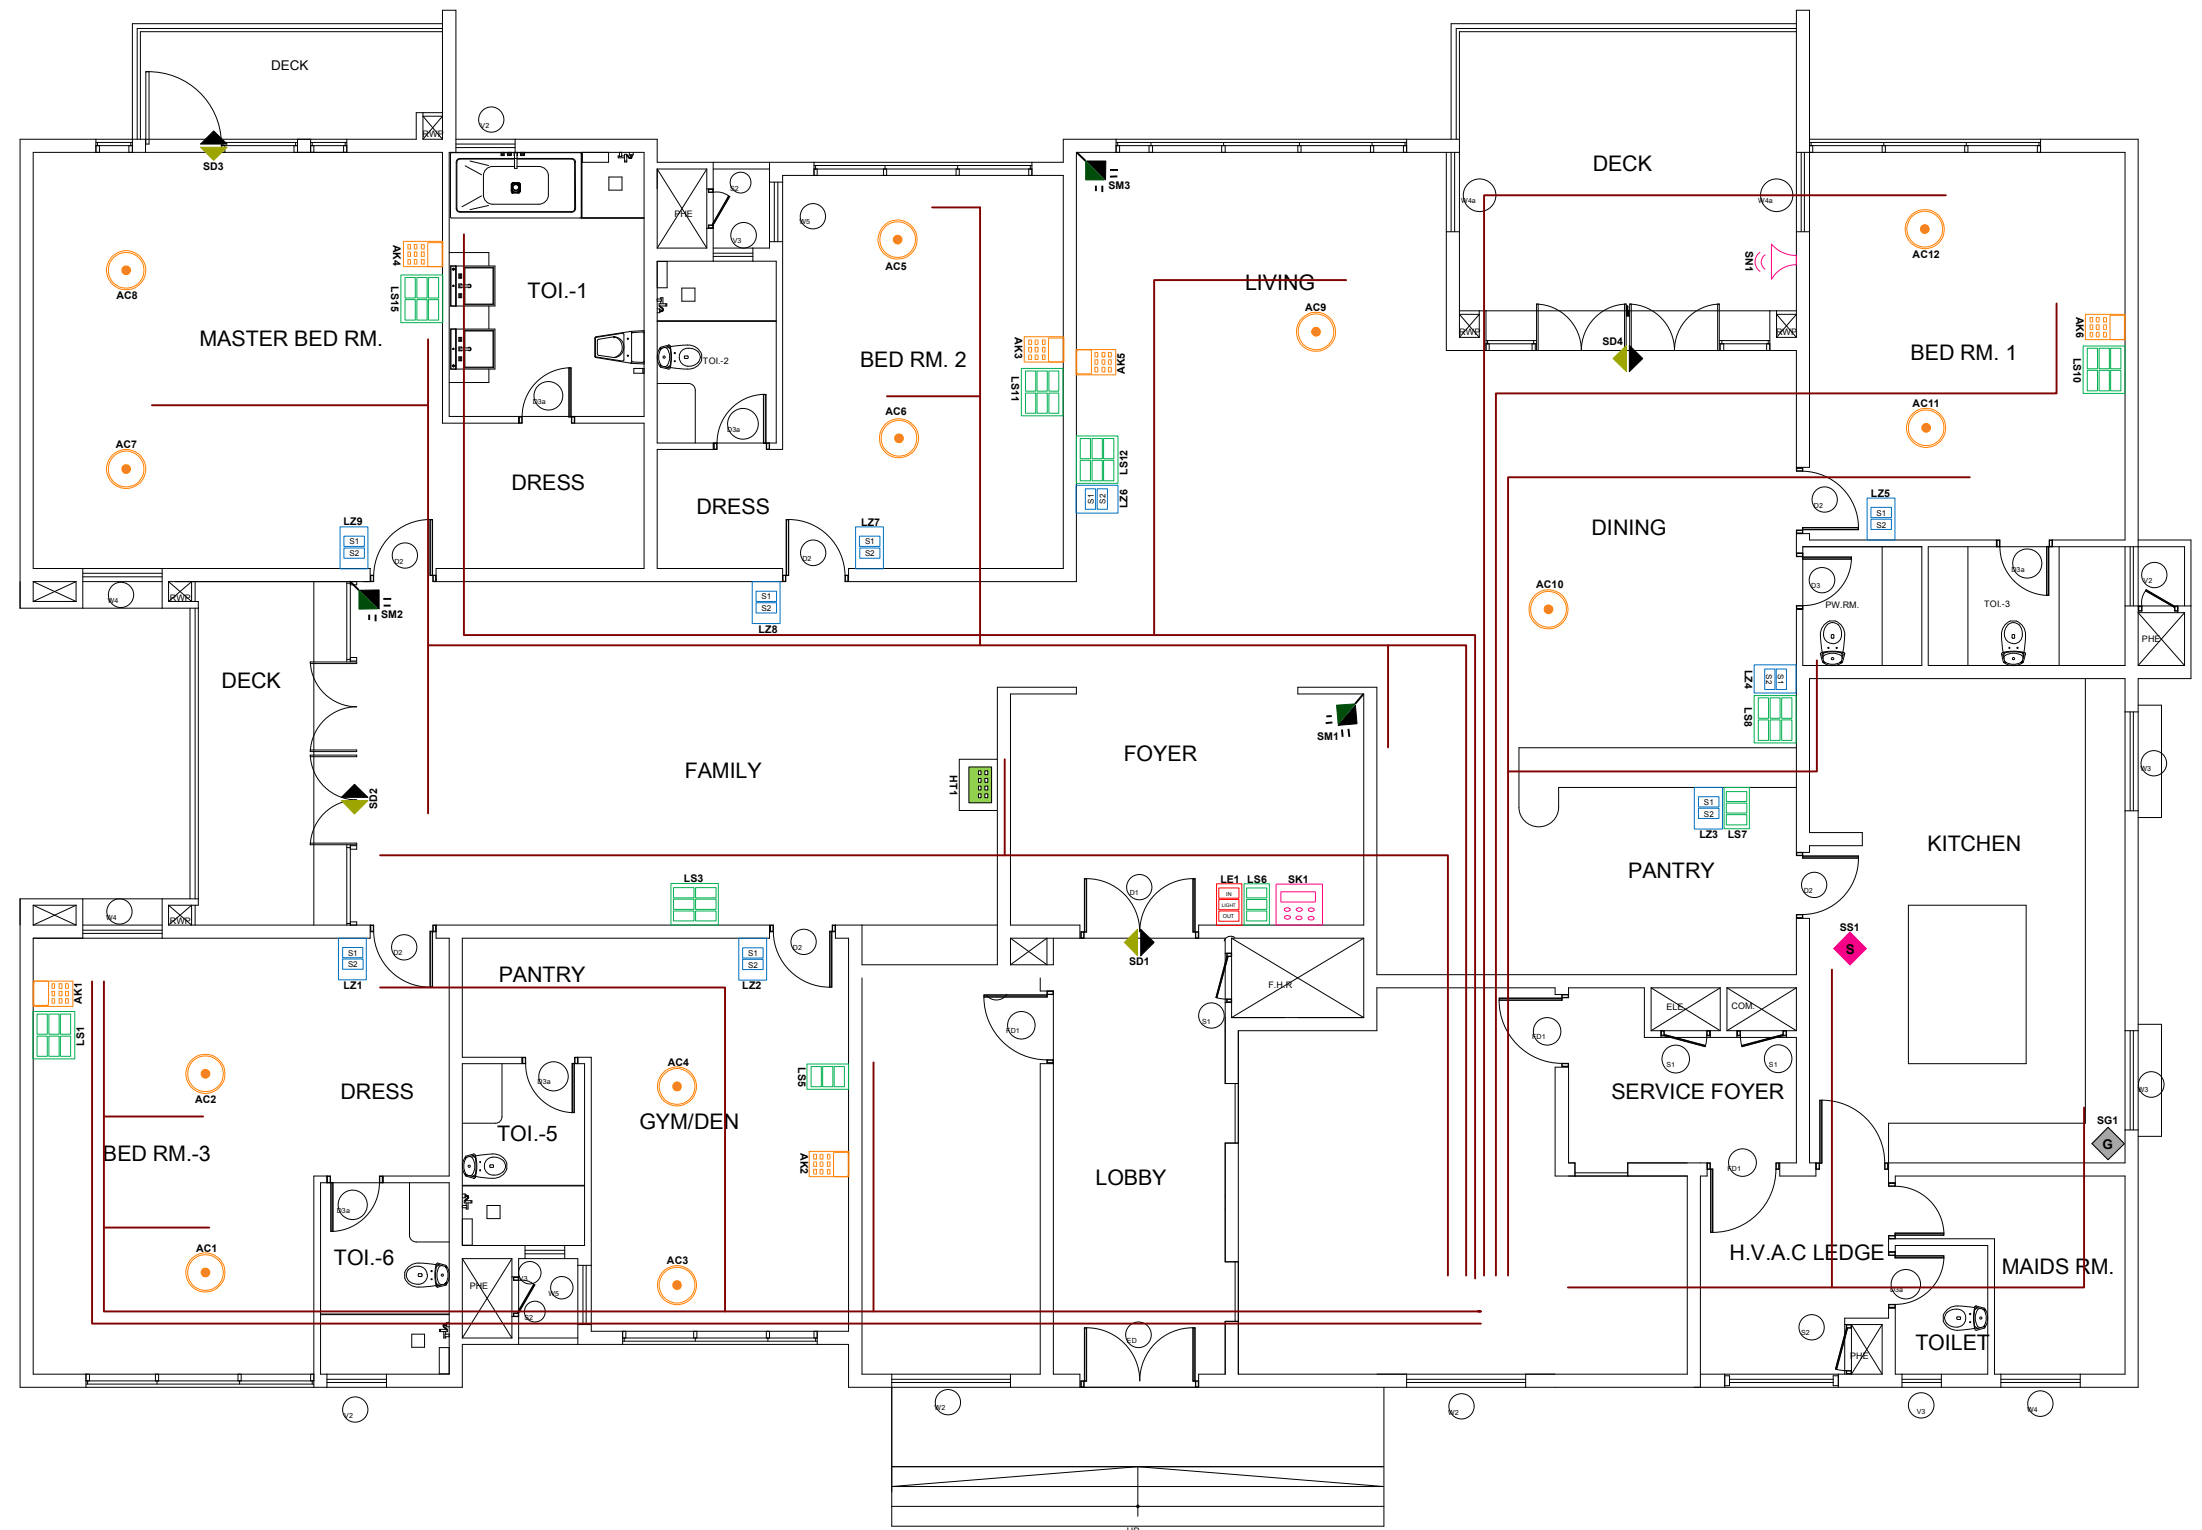

CONDUIT LAYOUT

Note:
Please note that the drawings show features and approximate locations based on our understanding of the project. Actual locations should be verified by the project owner prior to installation. By using our design drawings, the project owner agrees not to hold eLoka responsible for any errors and omissions.



103/1, L.B. Road,
Adyar,
Chennai – 600020
Phone: 044-42116969/96
Website: www.eloka.net
Email: support@eloka.net