











# Technology, Entertainment, Security and Convenience Design ( Sample )

## LIGHTING AUTOMATION

-  3 BUTTON DIMMER / ON/ OFF SWITCH
-  6 BUTTON DIMMER / ON/ OFF SWITCH
-  ZONE SCENARIO SWITCH
-  ENTRANCE SCENARIO SWITCH

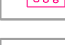

## SECURITY

-  DOOR SENSOR
-  GAS LEAK SENSOR
-  SMOKE SENSOR
-  GAS LEAK SENSOR
-  SECURITY KEYPAD
-  SIREN

## HOME AUTOMATION


-  OMNI TOUCHSCREEN

## MULTI ROOM AUDIO

-  IN-CEILING SPEAKER
-  MUSIC KEYPAD

## CONDUIT

-  20 MM DIA CONDUIT

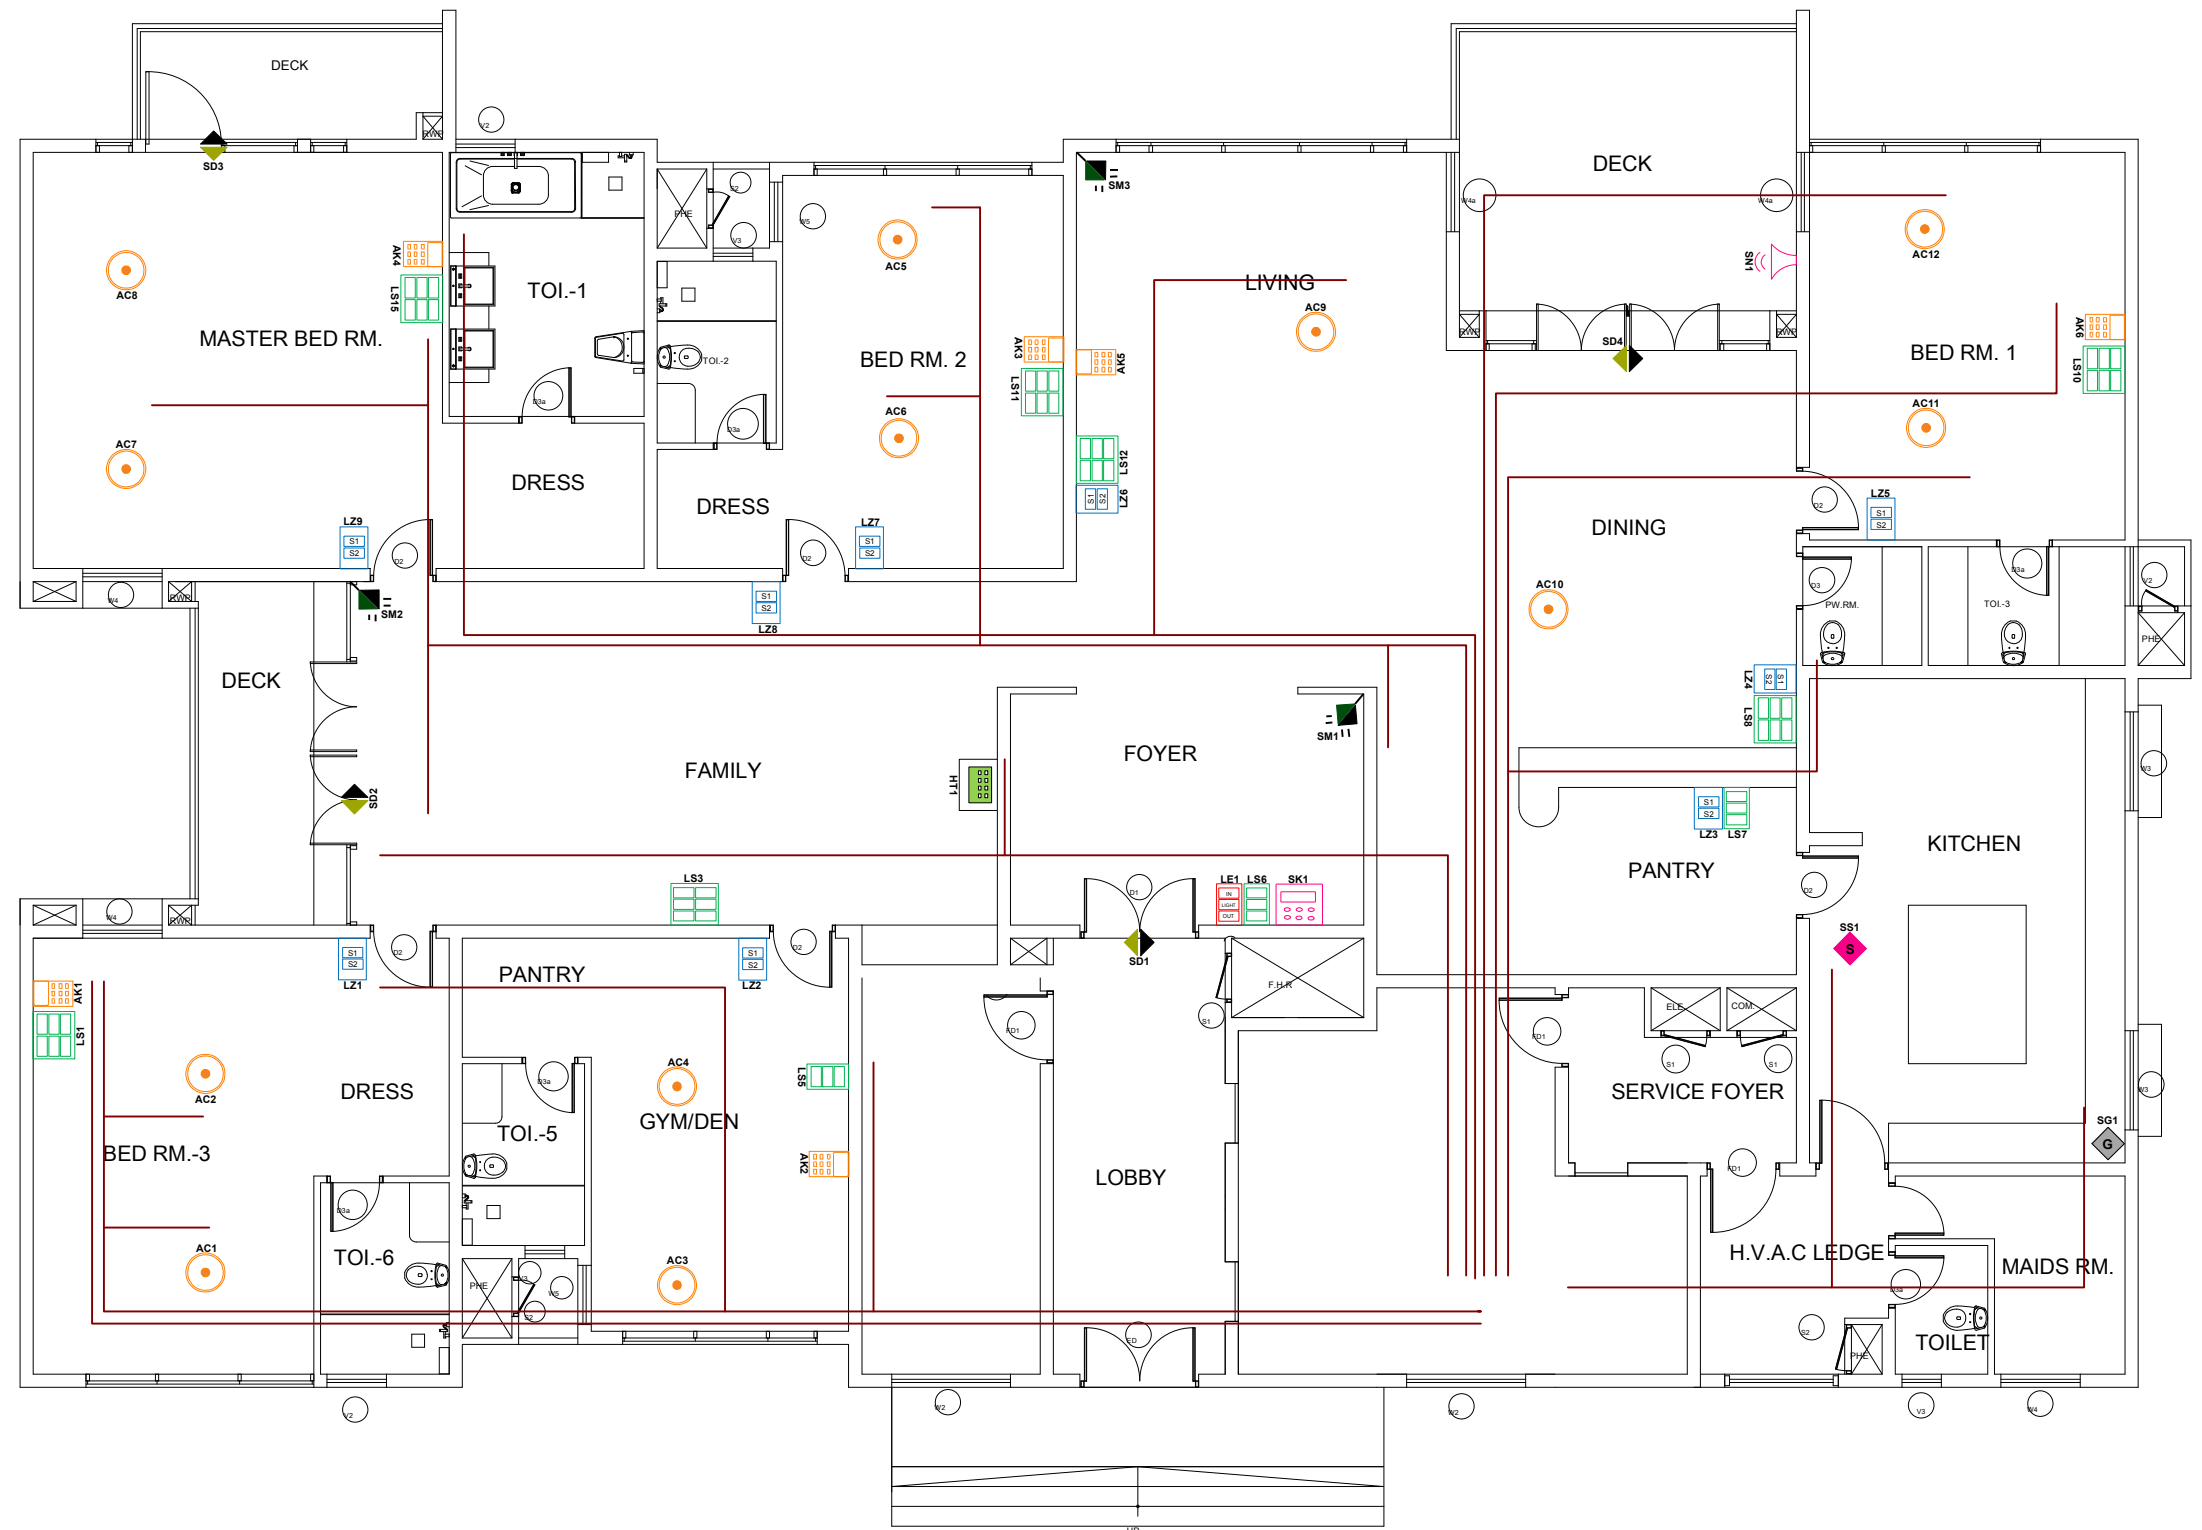

## CONDUIT LAYOUT

**Note:**  
Please note that the drawings show features and approximate locations based on our understanding of the project. Actual locations should be verified by the project owner prior to installation. By using our design drawings, the project owner agrees not to hold eLoka responsible for any errors and omissions.



103/1, L.B. Road,  
Adyar,  
Chennai – 600020  
Phone: 044-42116969/96  
Website: [www.eloka.net](http://www.eloka.net)  
Email: [support@eloka.net](mailto:support@eloka.net)